




12/31/2008 9:52:44 AM Y:\Glendive\Commercial Kitchen12_30_08\Revit_Max_Files\Project3.rvt
 12/31/2008 9:52:44 AM
 C:\Program Files\Autodesk\Revit 2007
 dawning sandholm architects, P.C.

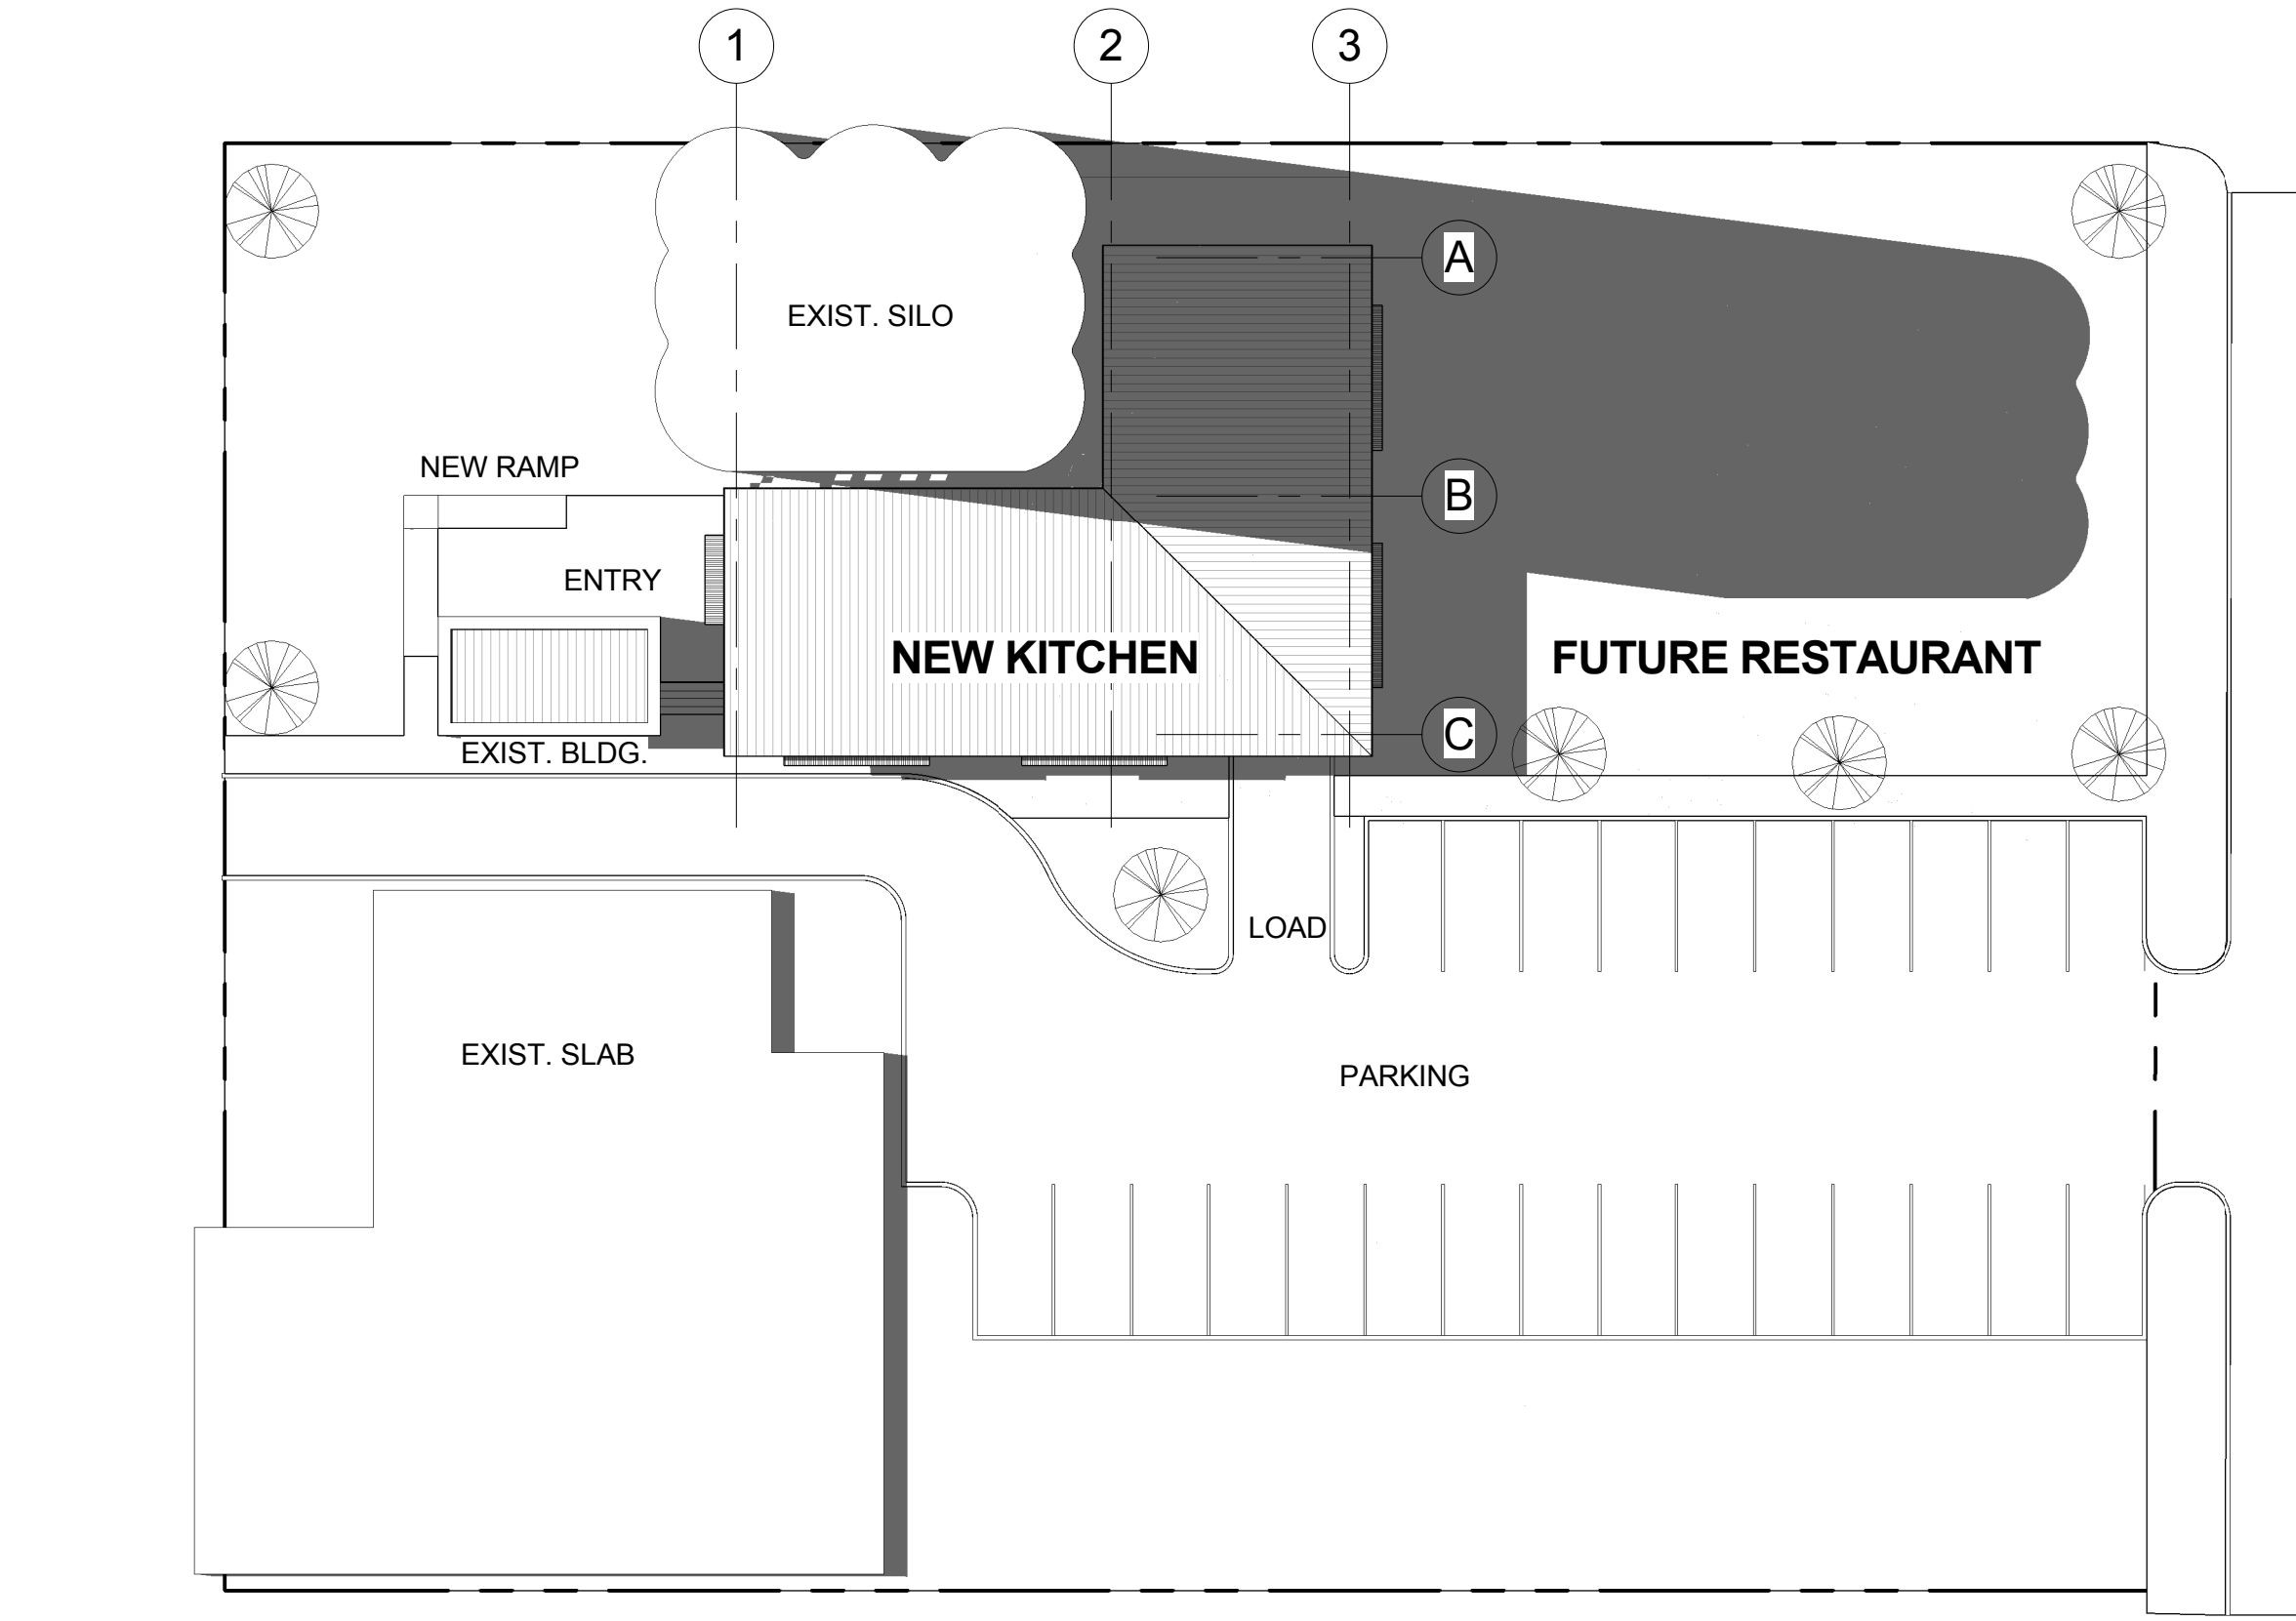

1 Site
A1 1" = 20'-0"

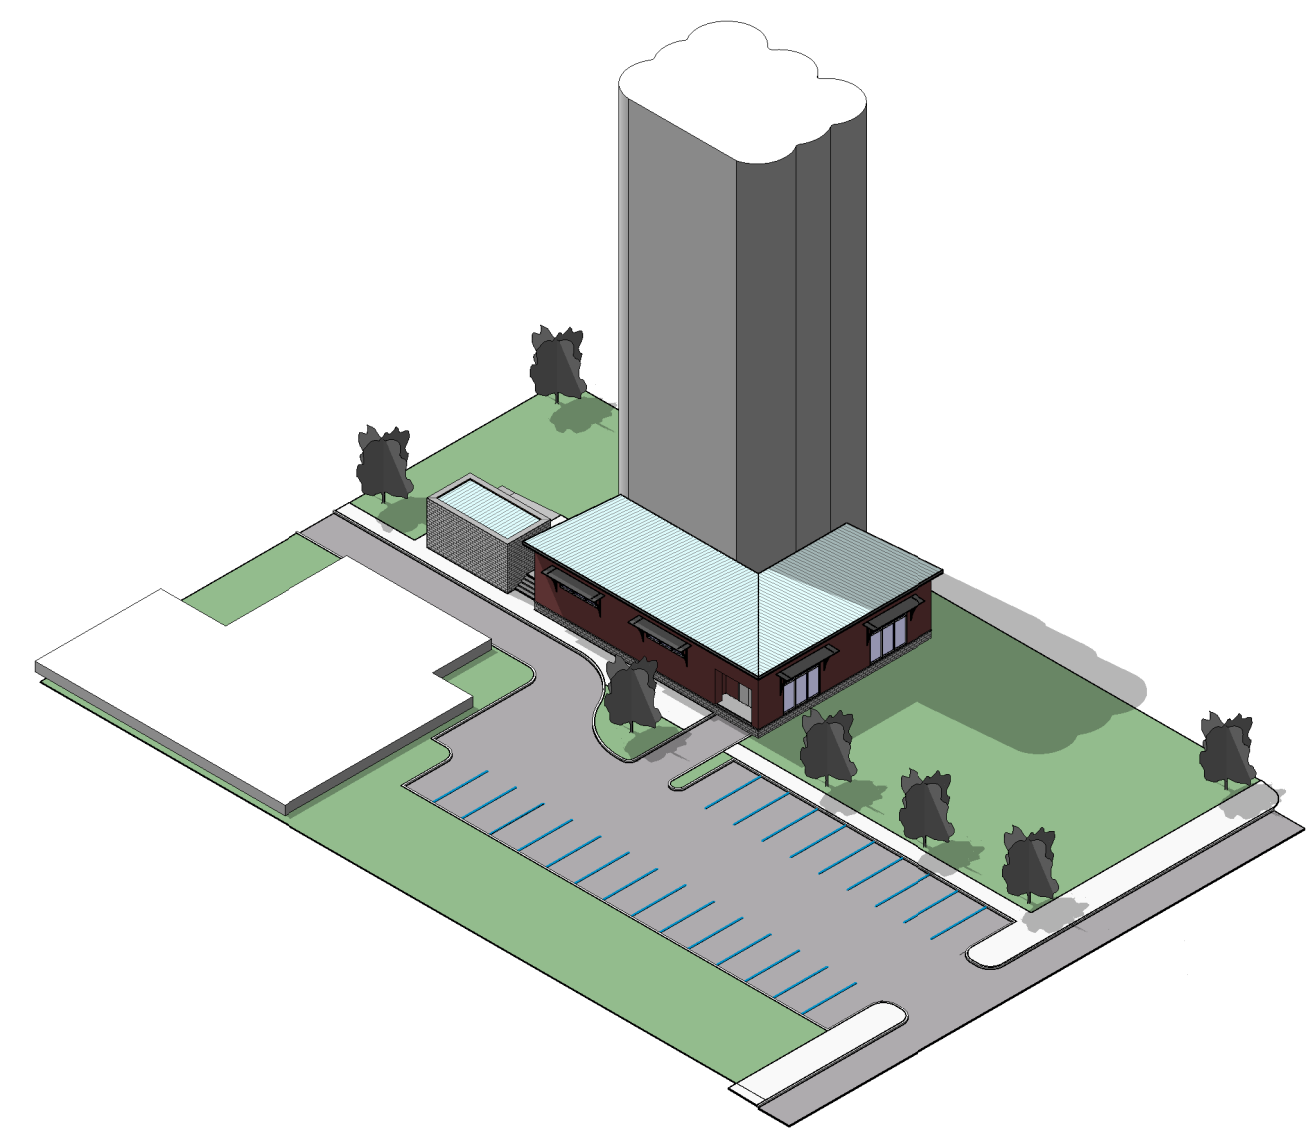

3 ARIEL VIEW
A1

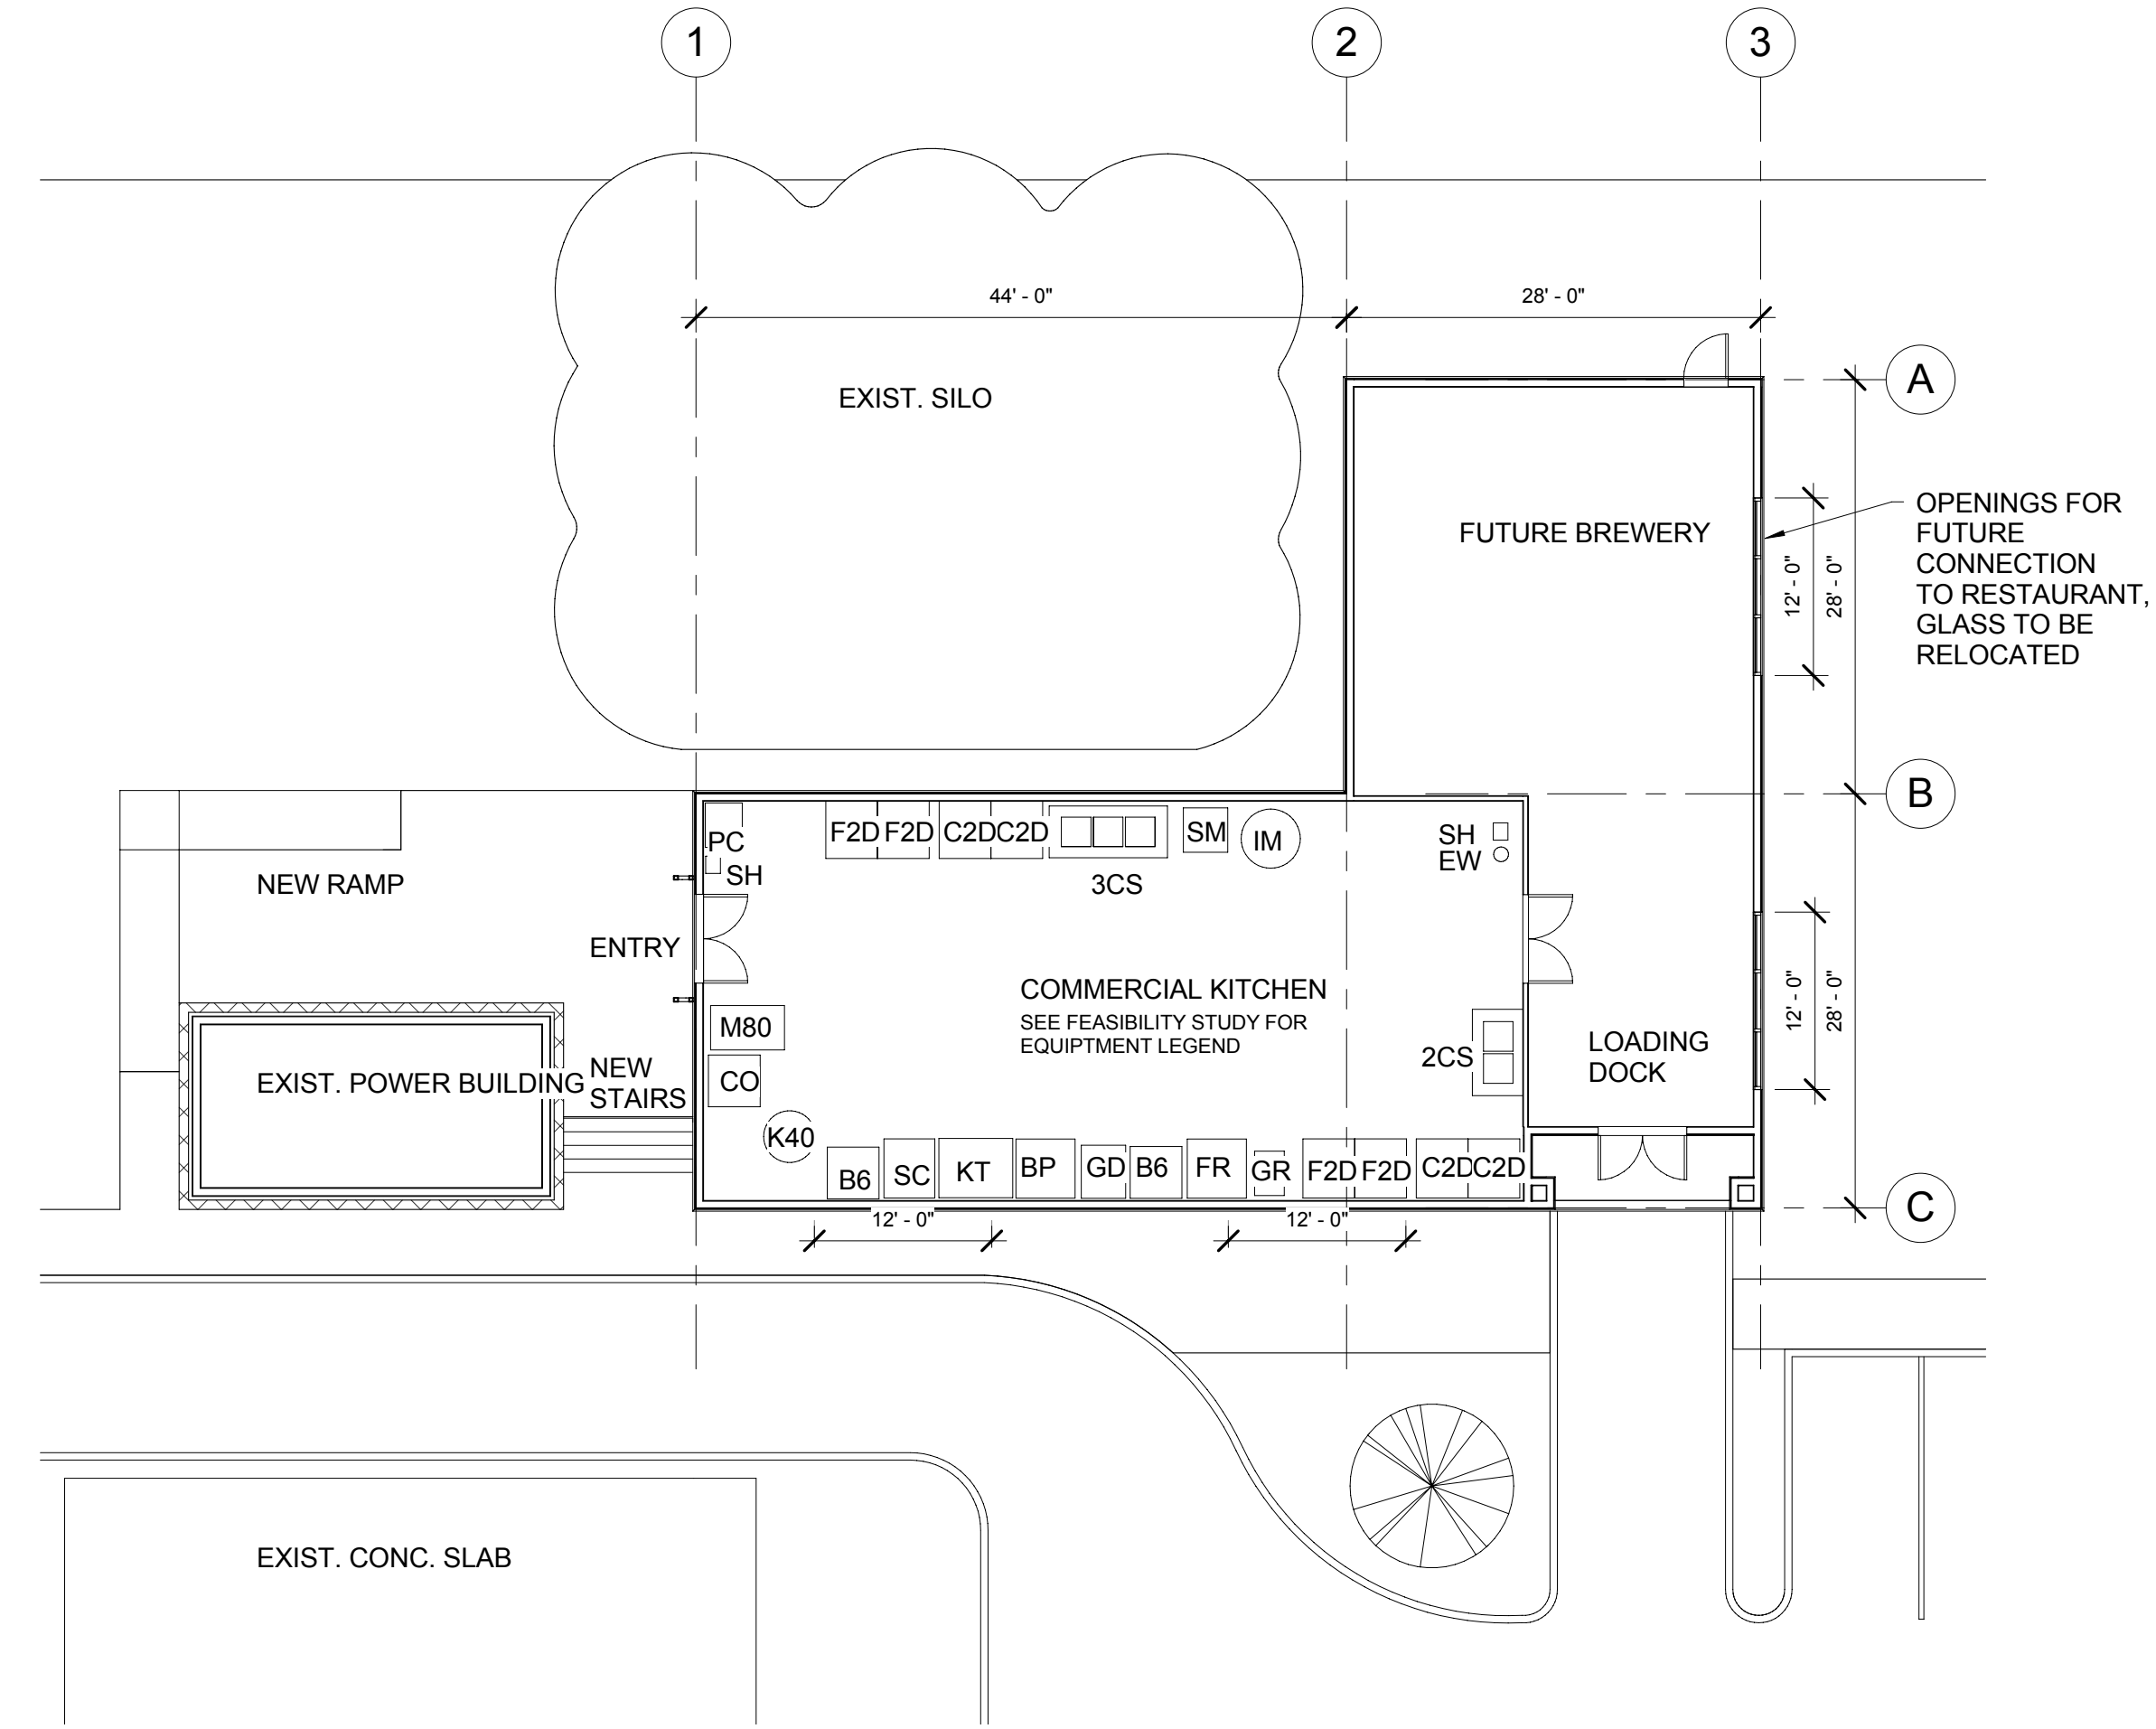


2 Level 1
A1 3/32" = 1'-0"

COMMERCIAL KITCHEN

GLENDIVE, MONTANA

PROJECT #:

PHASE	DATE
PRE	
SD	
DD	
CD	


dowling sandholm architects
 2043 Stadium Dr., Suite 2, Bozeman, MT, 59715
 406.556.0113 • 556-0114 fax • www.dowlingandholm.com

REV	DESC	DATE
A		
B		
C		
D		

DRAWN BY: JSS

SITE / FLOOR PLAN

A1

12.28.08

SCHEMATIC